



# Paralline - horizontal lining




Paralline VARIANT LOW GETEKEND  
 Paralline VARIANTE LOW DESSINE  
 Paralline VARIANT LOW DRAWN  
 Paralline VARIANTE LOW GEZEICHENET

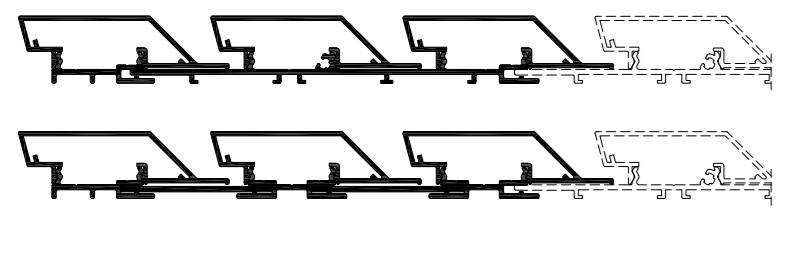

DESIGN VARIANT Paralline  
 DESIGN VARIANTE Paralline  
 DESIGN VARIANT Paralline  
 DESIGN VARIANTE Paralline

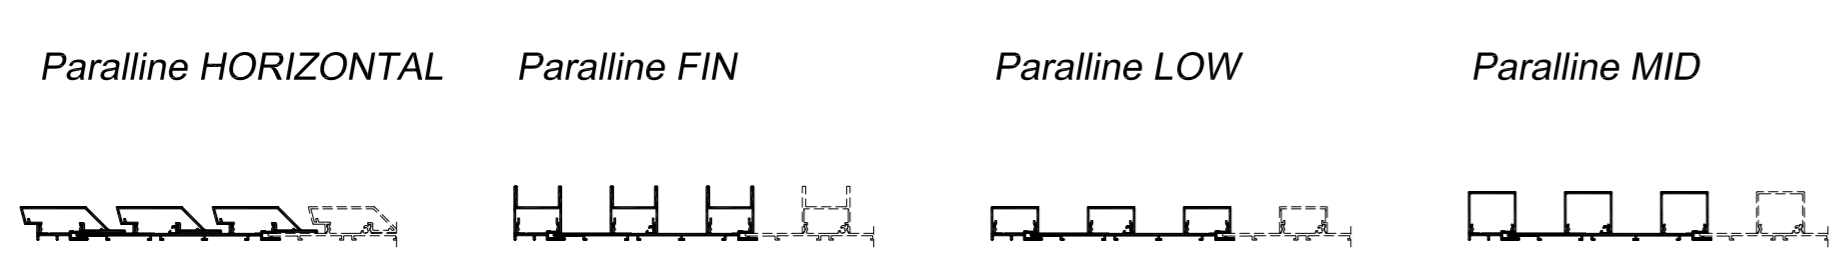

OVERZICHT BOUWAANSLUITINGEN  
 APERÇU RACCORDEMENTS AU BATIMENT  
 OVERVIEW BUILDING CONNECTIONS  
 ÜBERSICHT BAUANSCHLUESSE

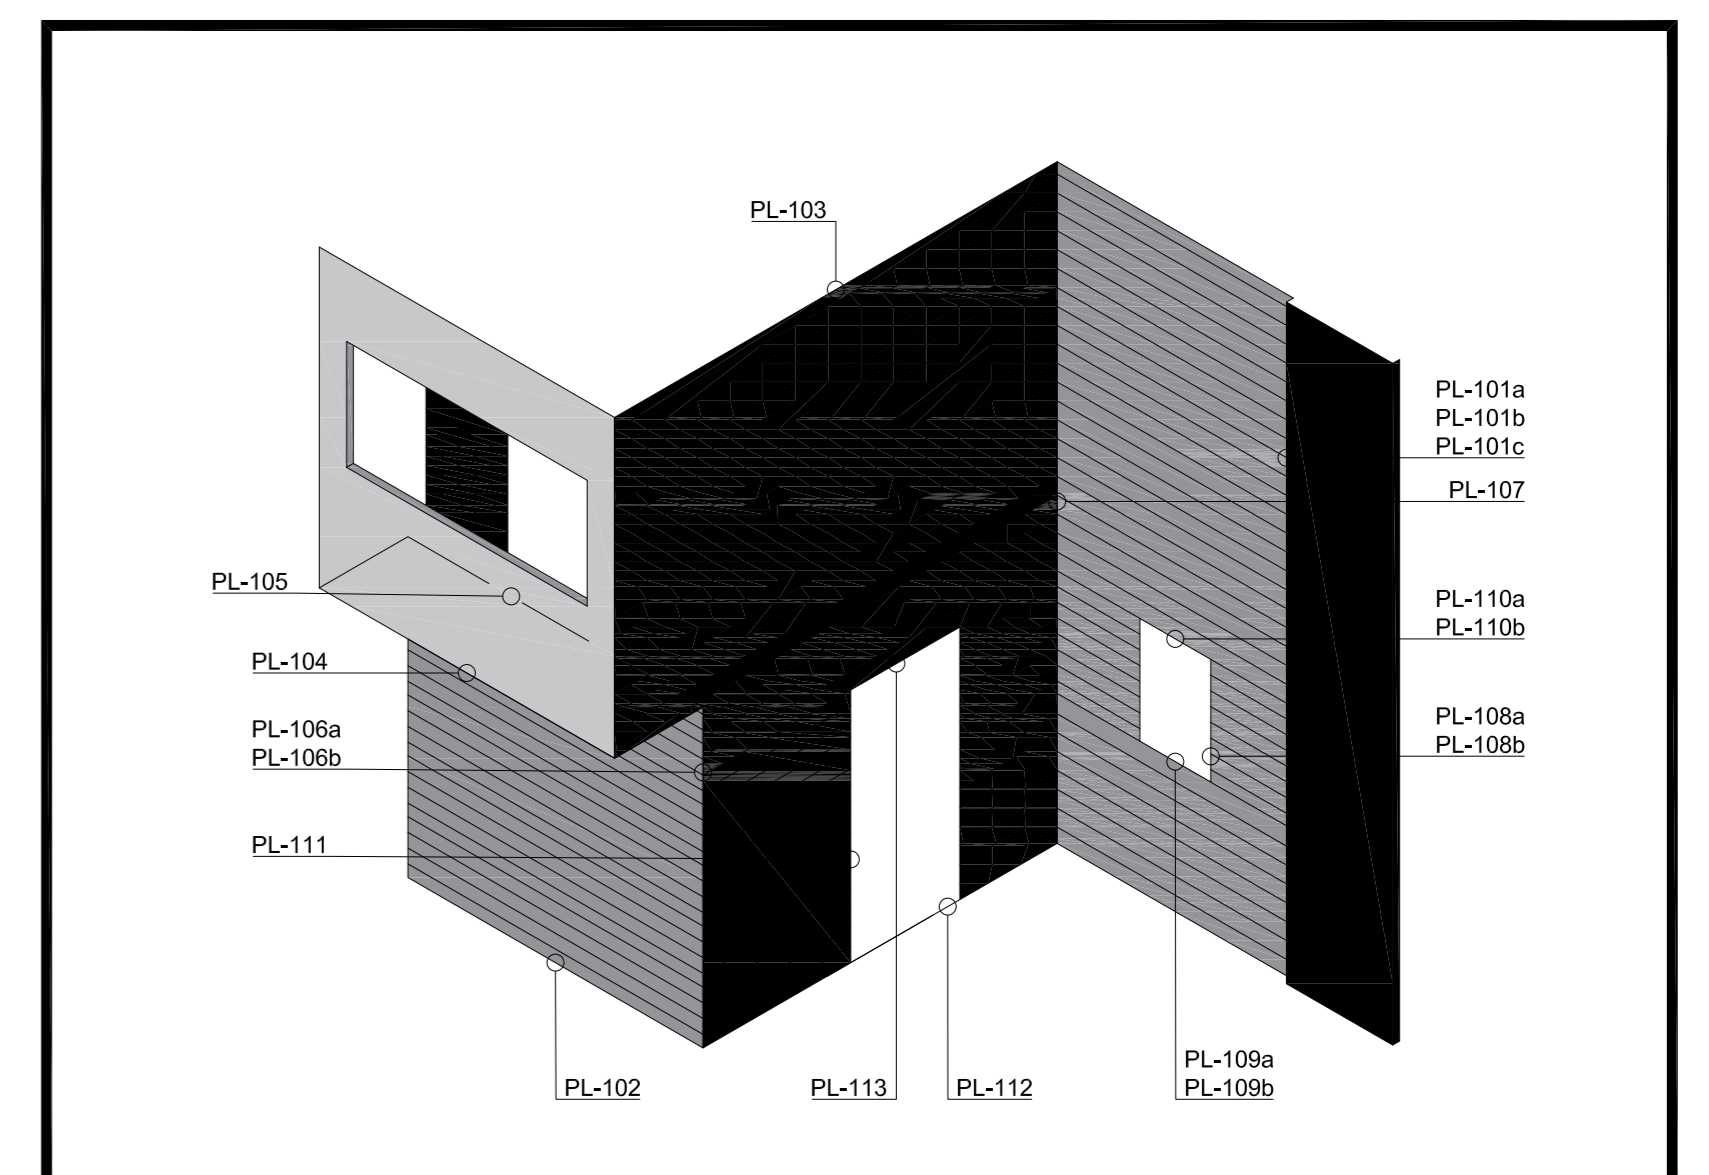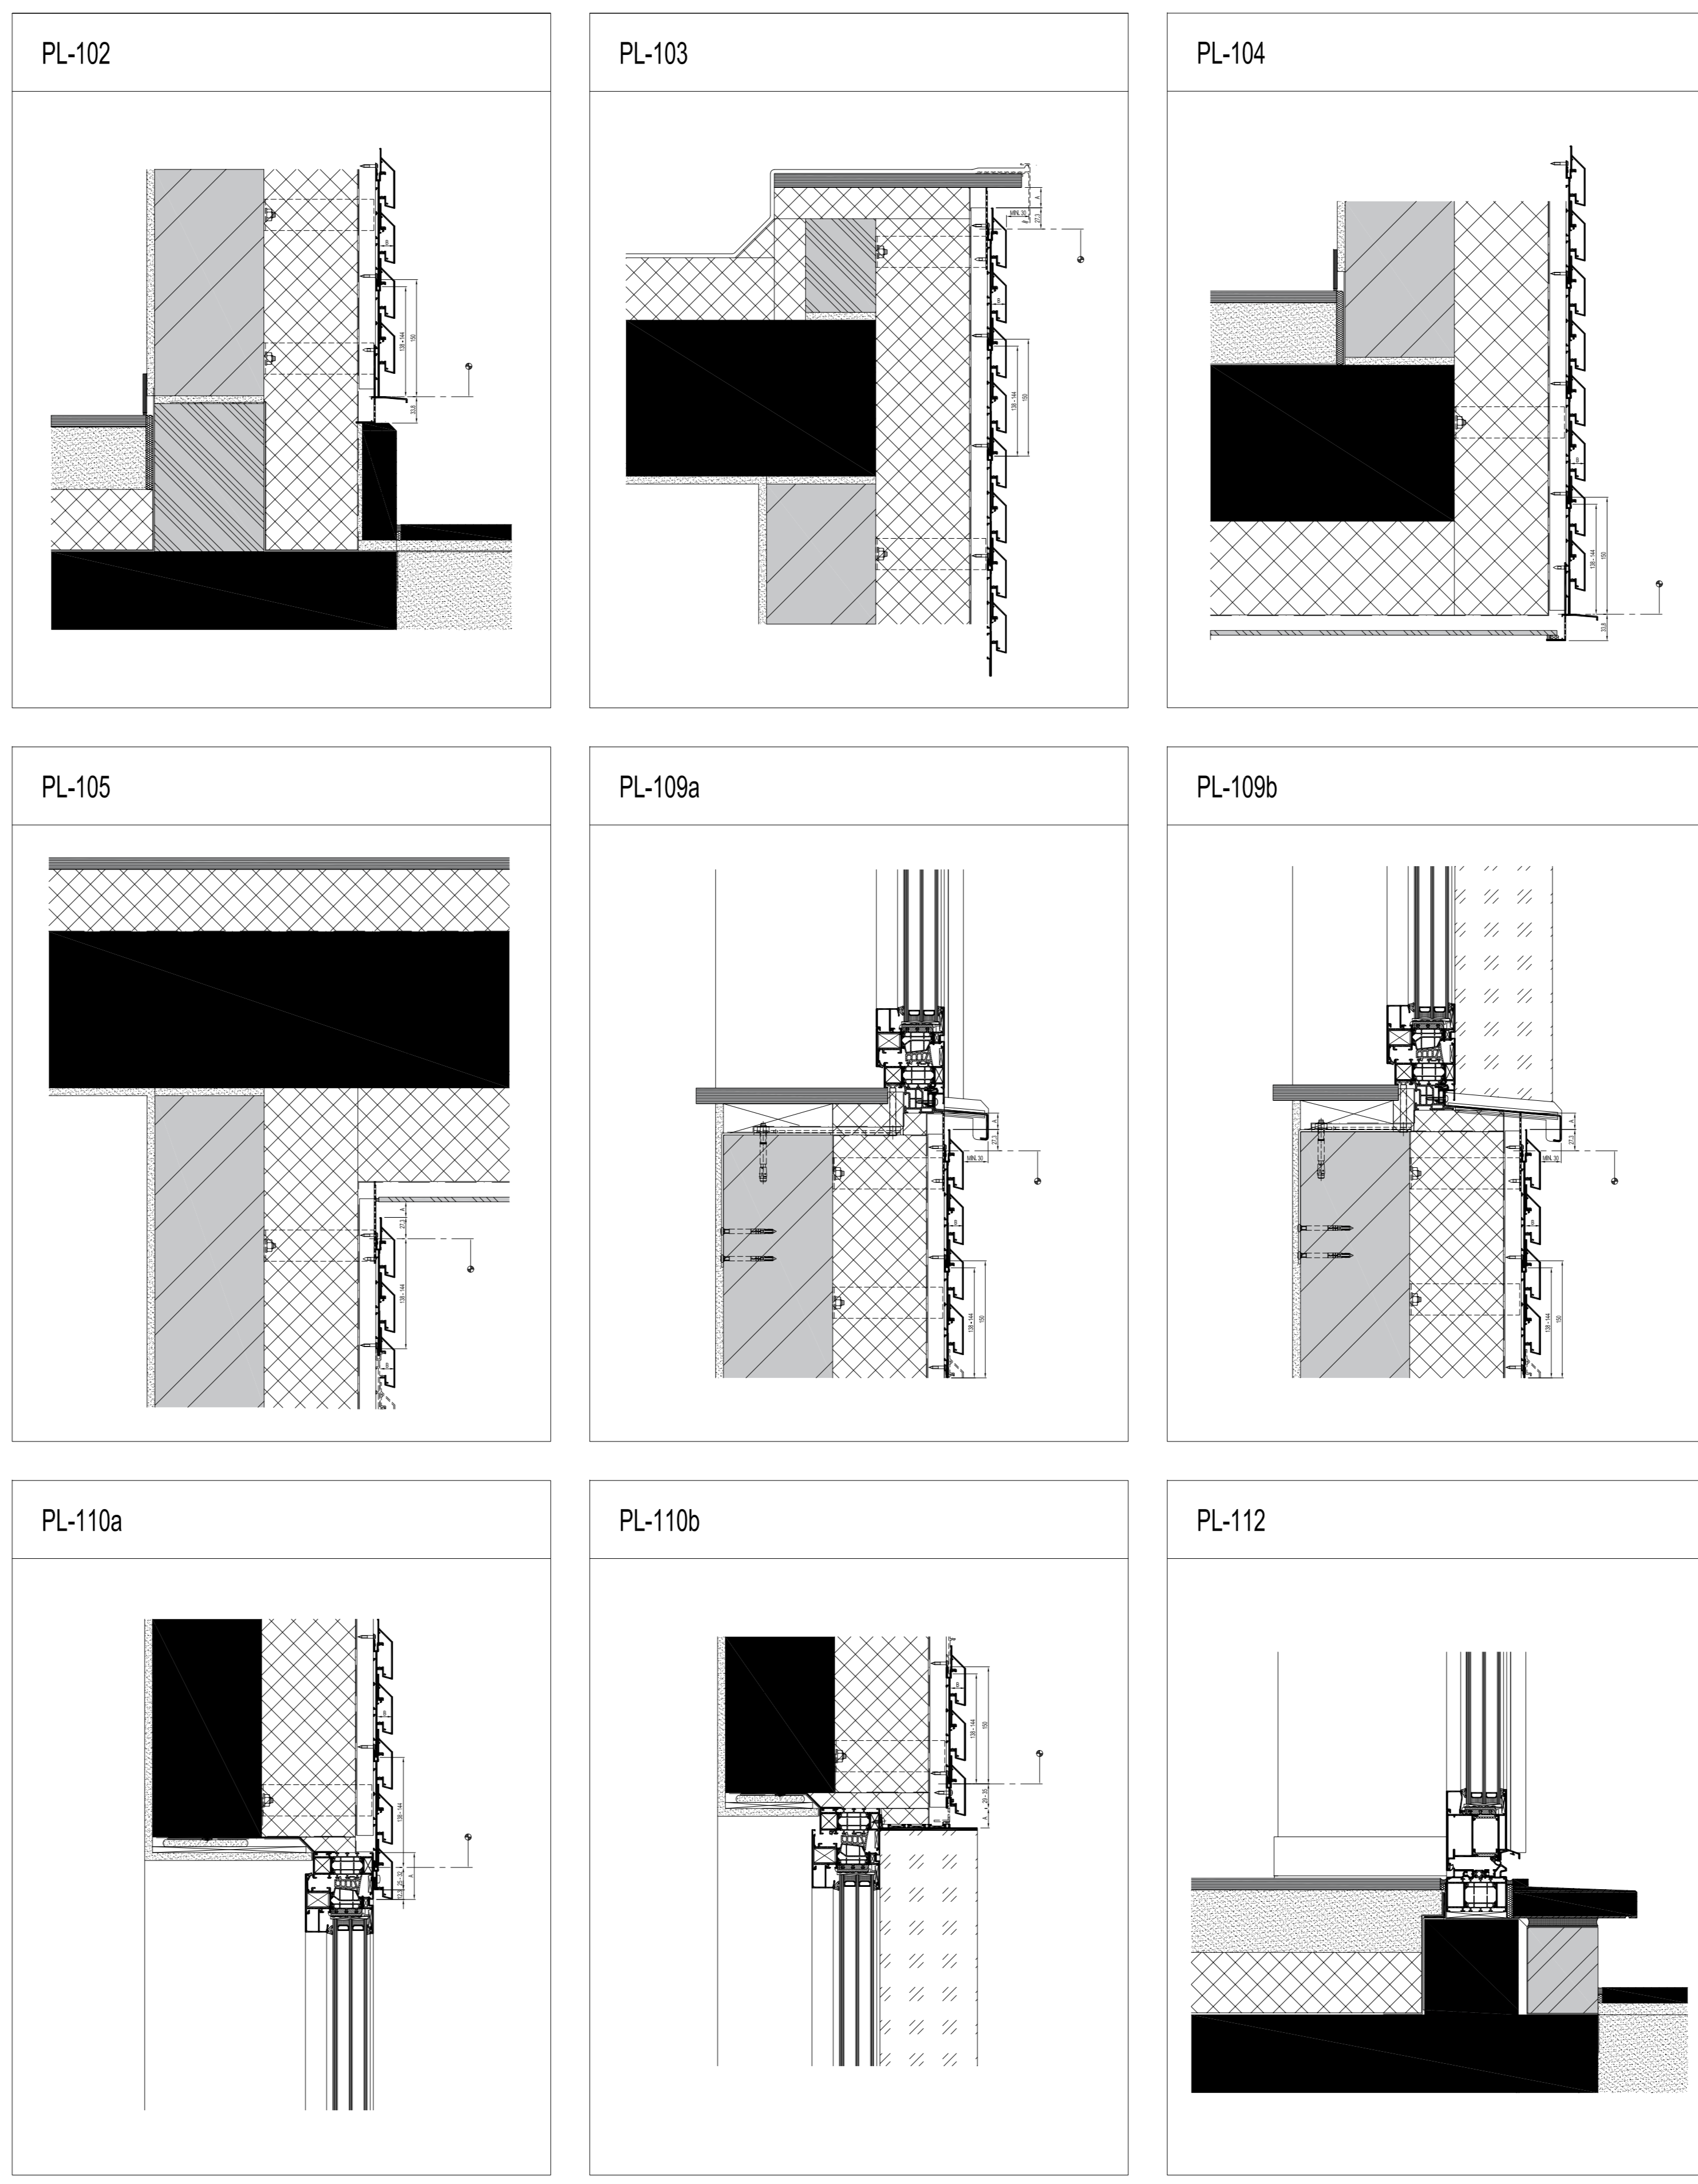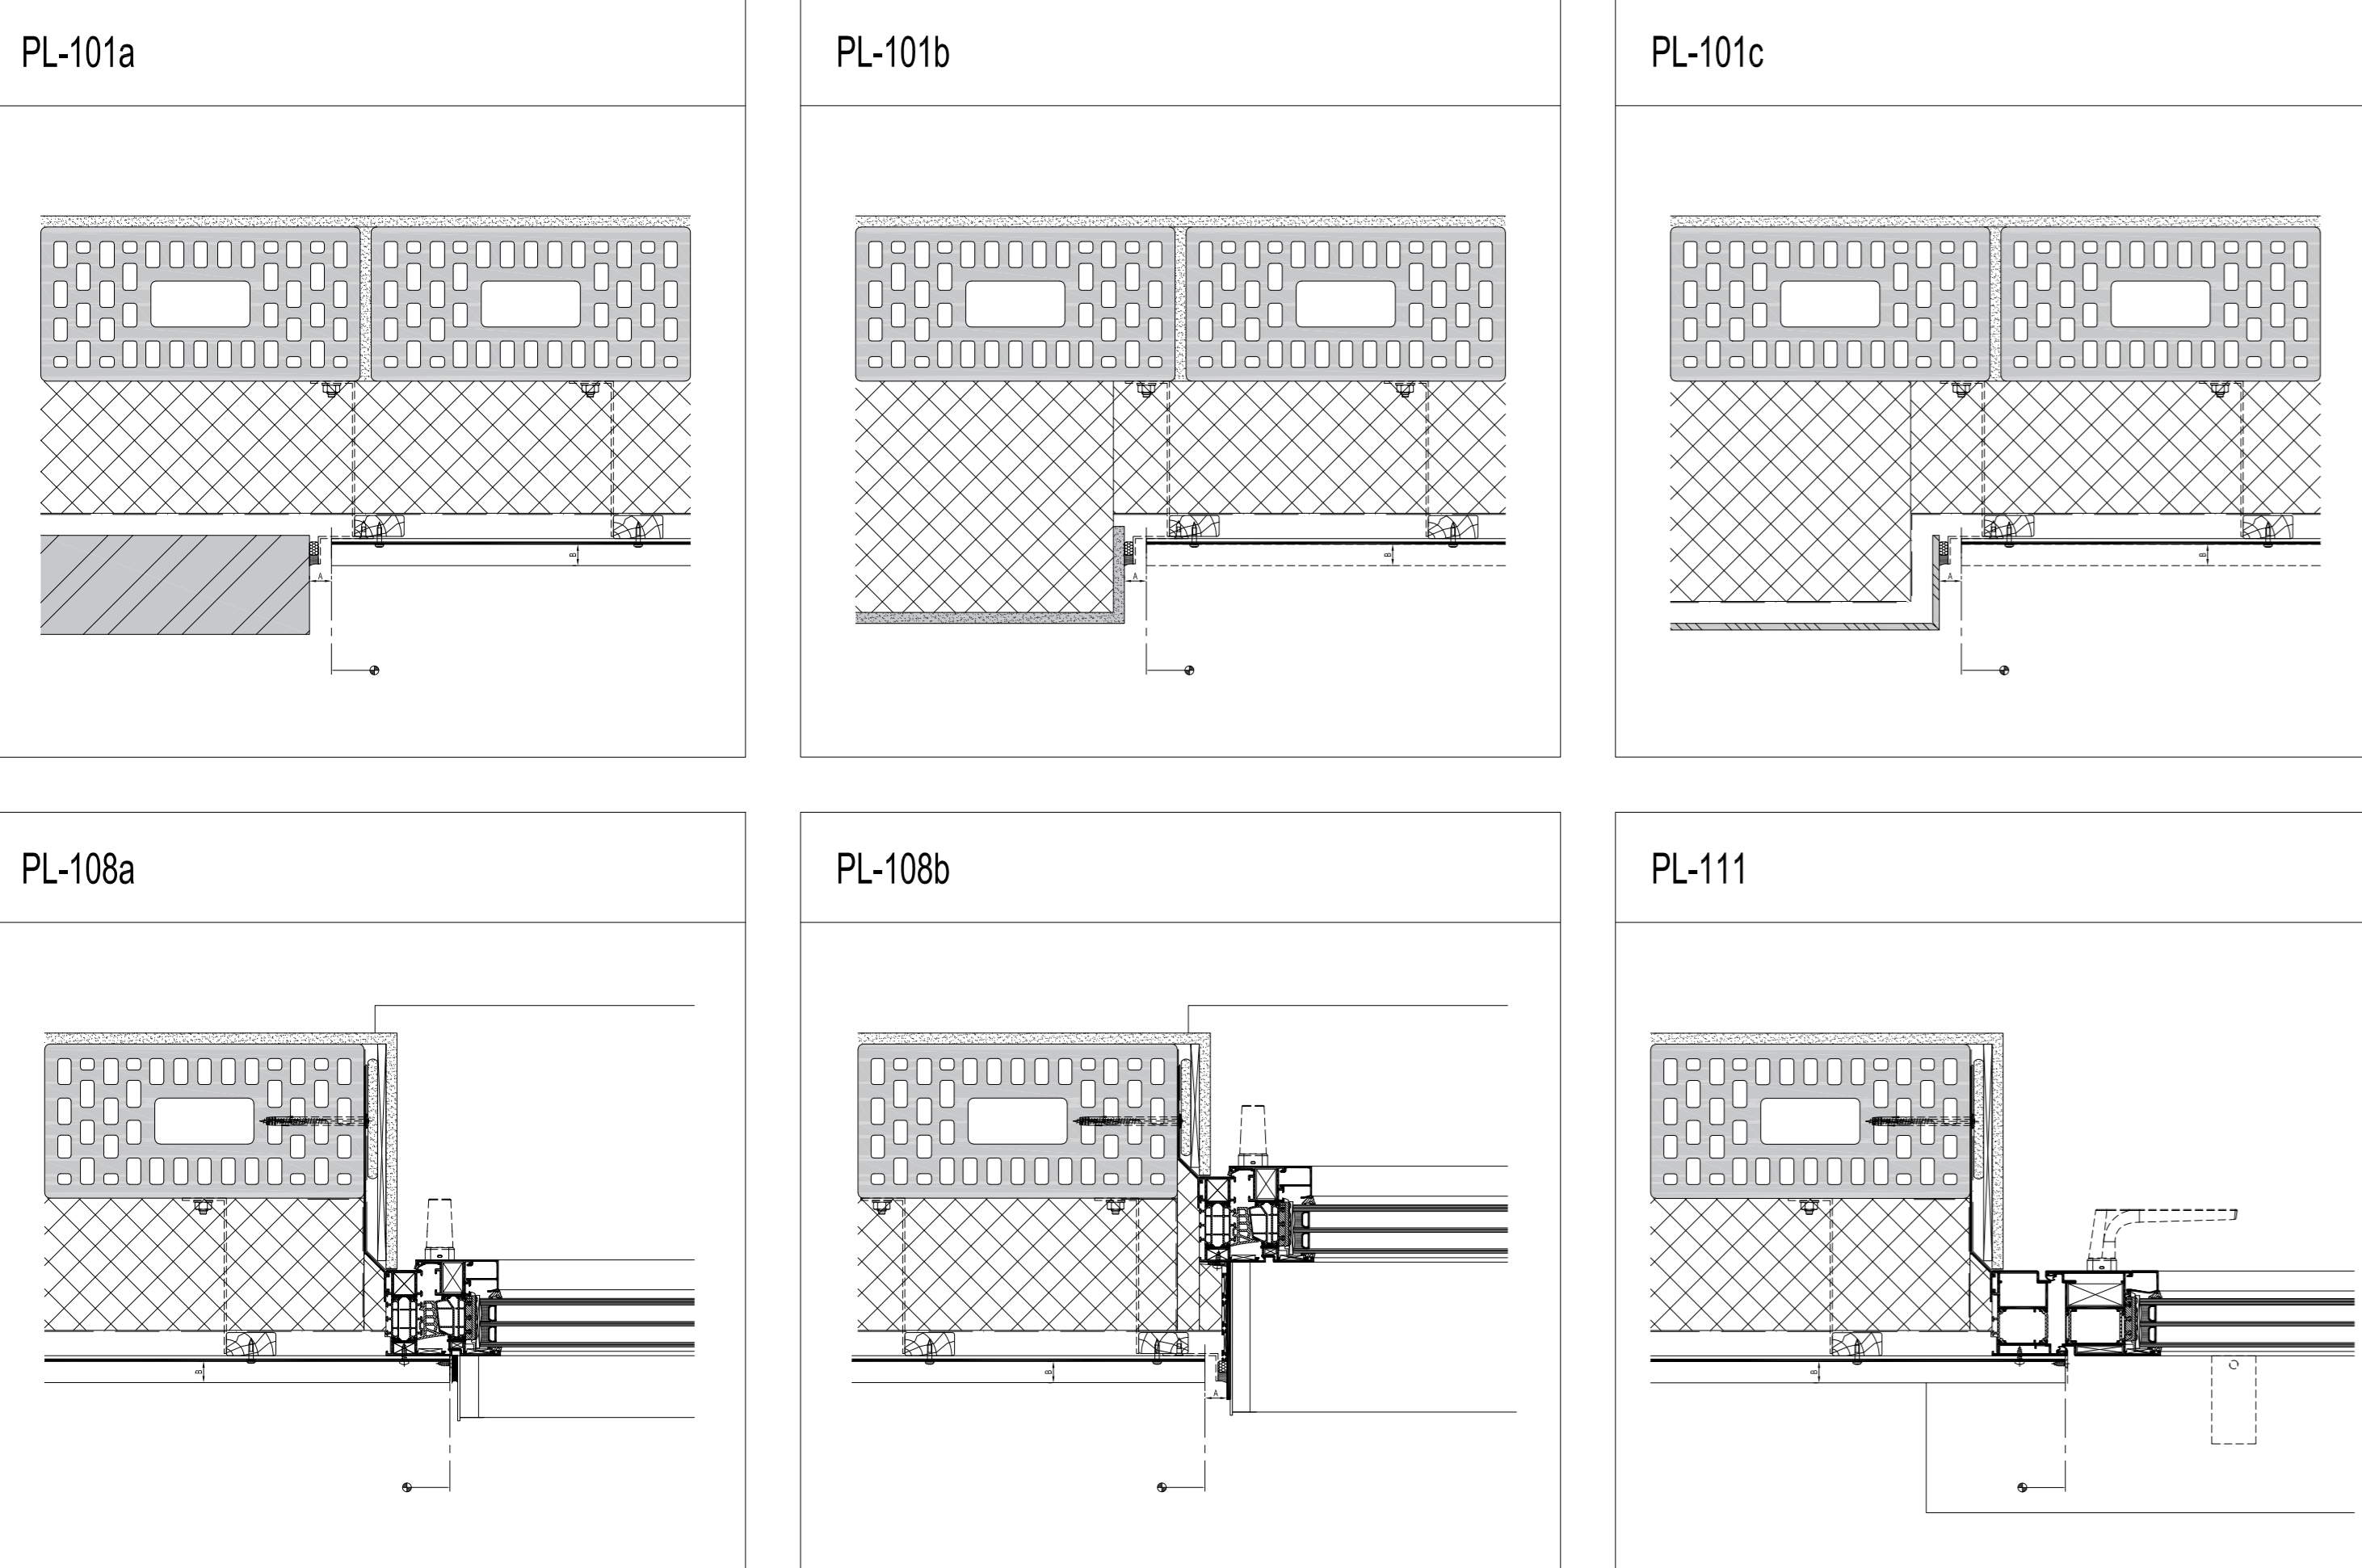

PROFIEOVERZICHT  
 APERÇU DES PROFILS  
 PROFILE OVERVIEW  
 PROFILUEBERSICHT

[Paralline - profile overview.dwg](#)

BOUWAANSLUITINGEN  
 RACCORDEMENTS AU BATIMENT  
 BUILDING CONNECTIONS  
 BAUANSCHLUESSE

[Paralline - vertical lining building connections.dwg](#)  
[Paralline - horizontal lining building connections.dwg](#)